


PRELIMINARY
NOT FOR
CONSTRUCTION

REV	DESCRIPTION	DATE


DATE 07/28/20
DRAWN Chris Bisset
SHEET NAME OFFICE PLANS
WALL TYPES
SHEET #

A01

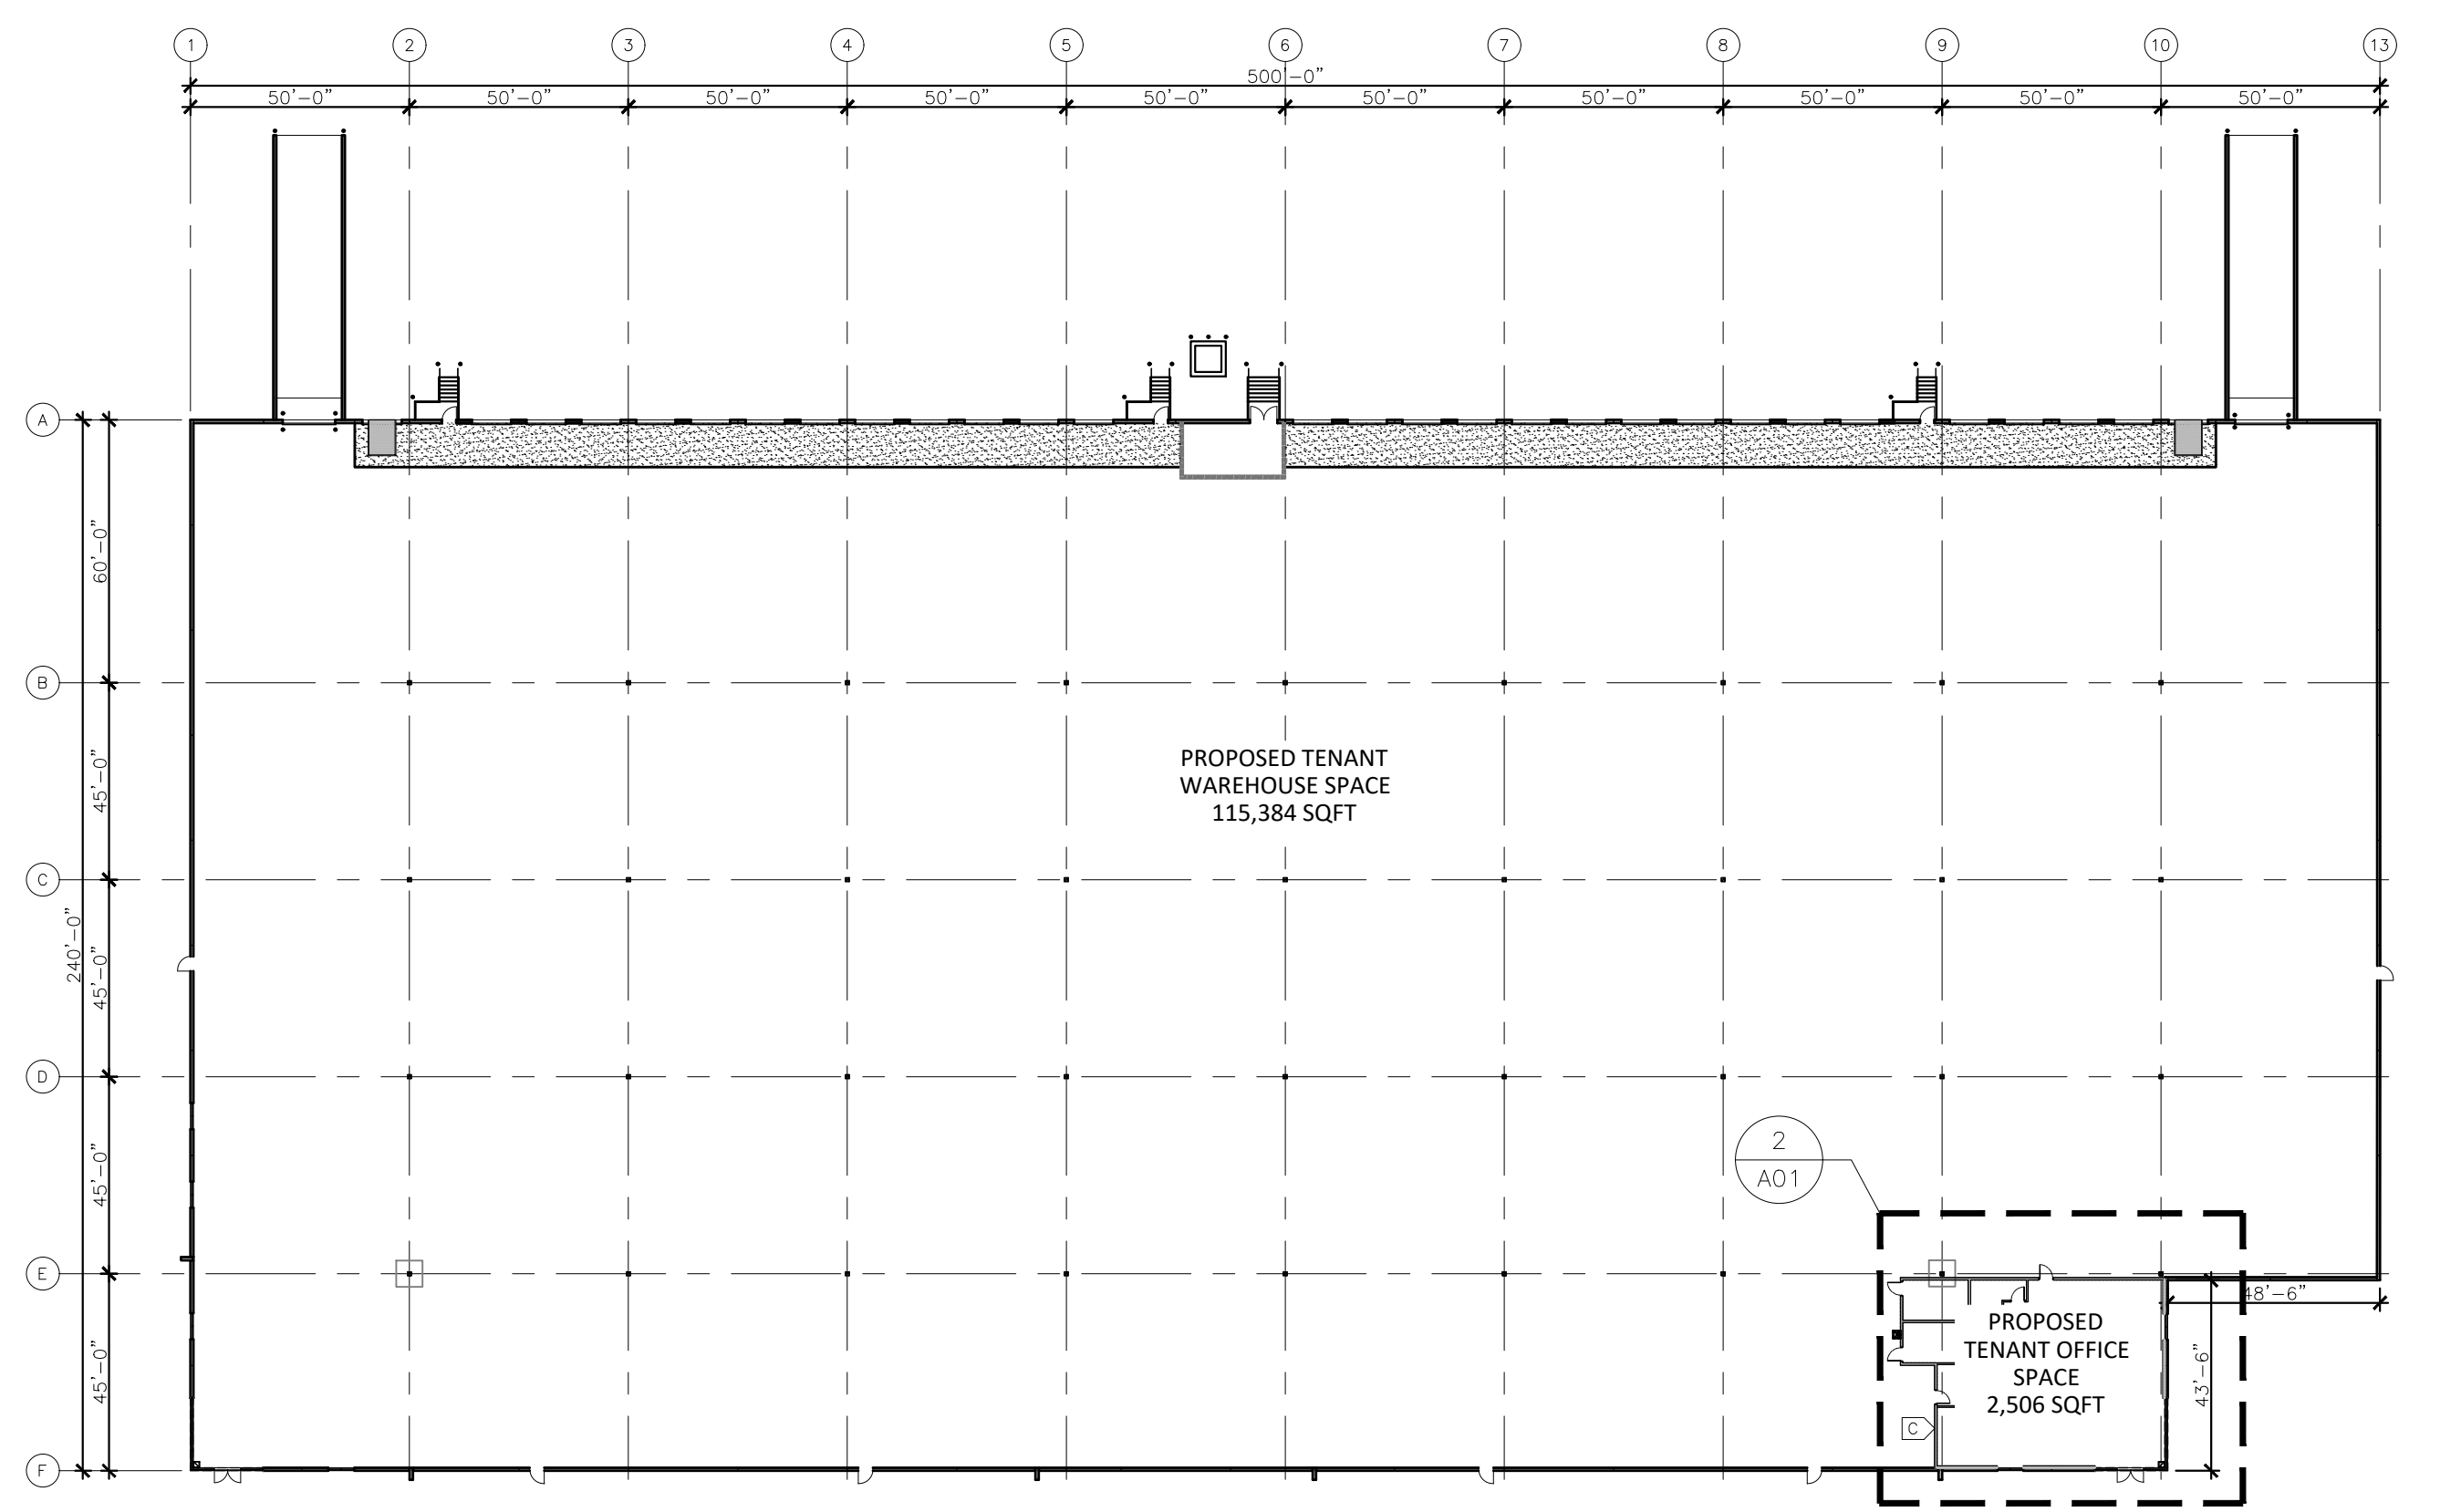


1 WAREHOUSE PLAN

Scale: 1" = 30'-0"

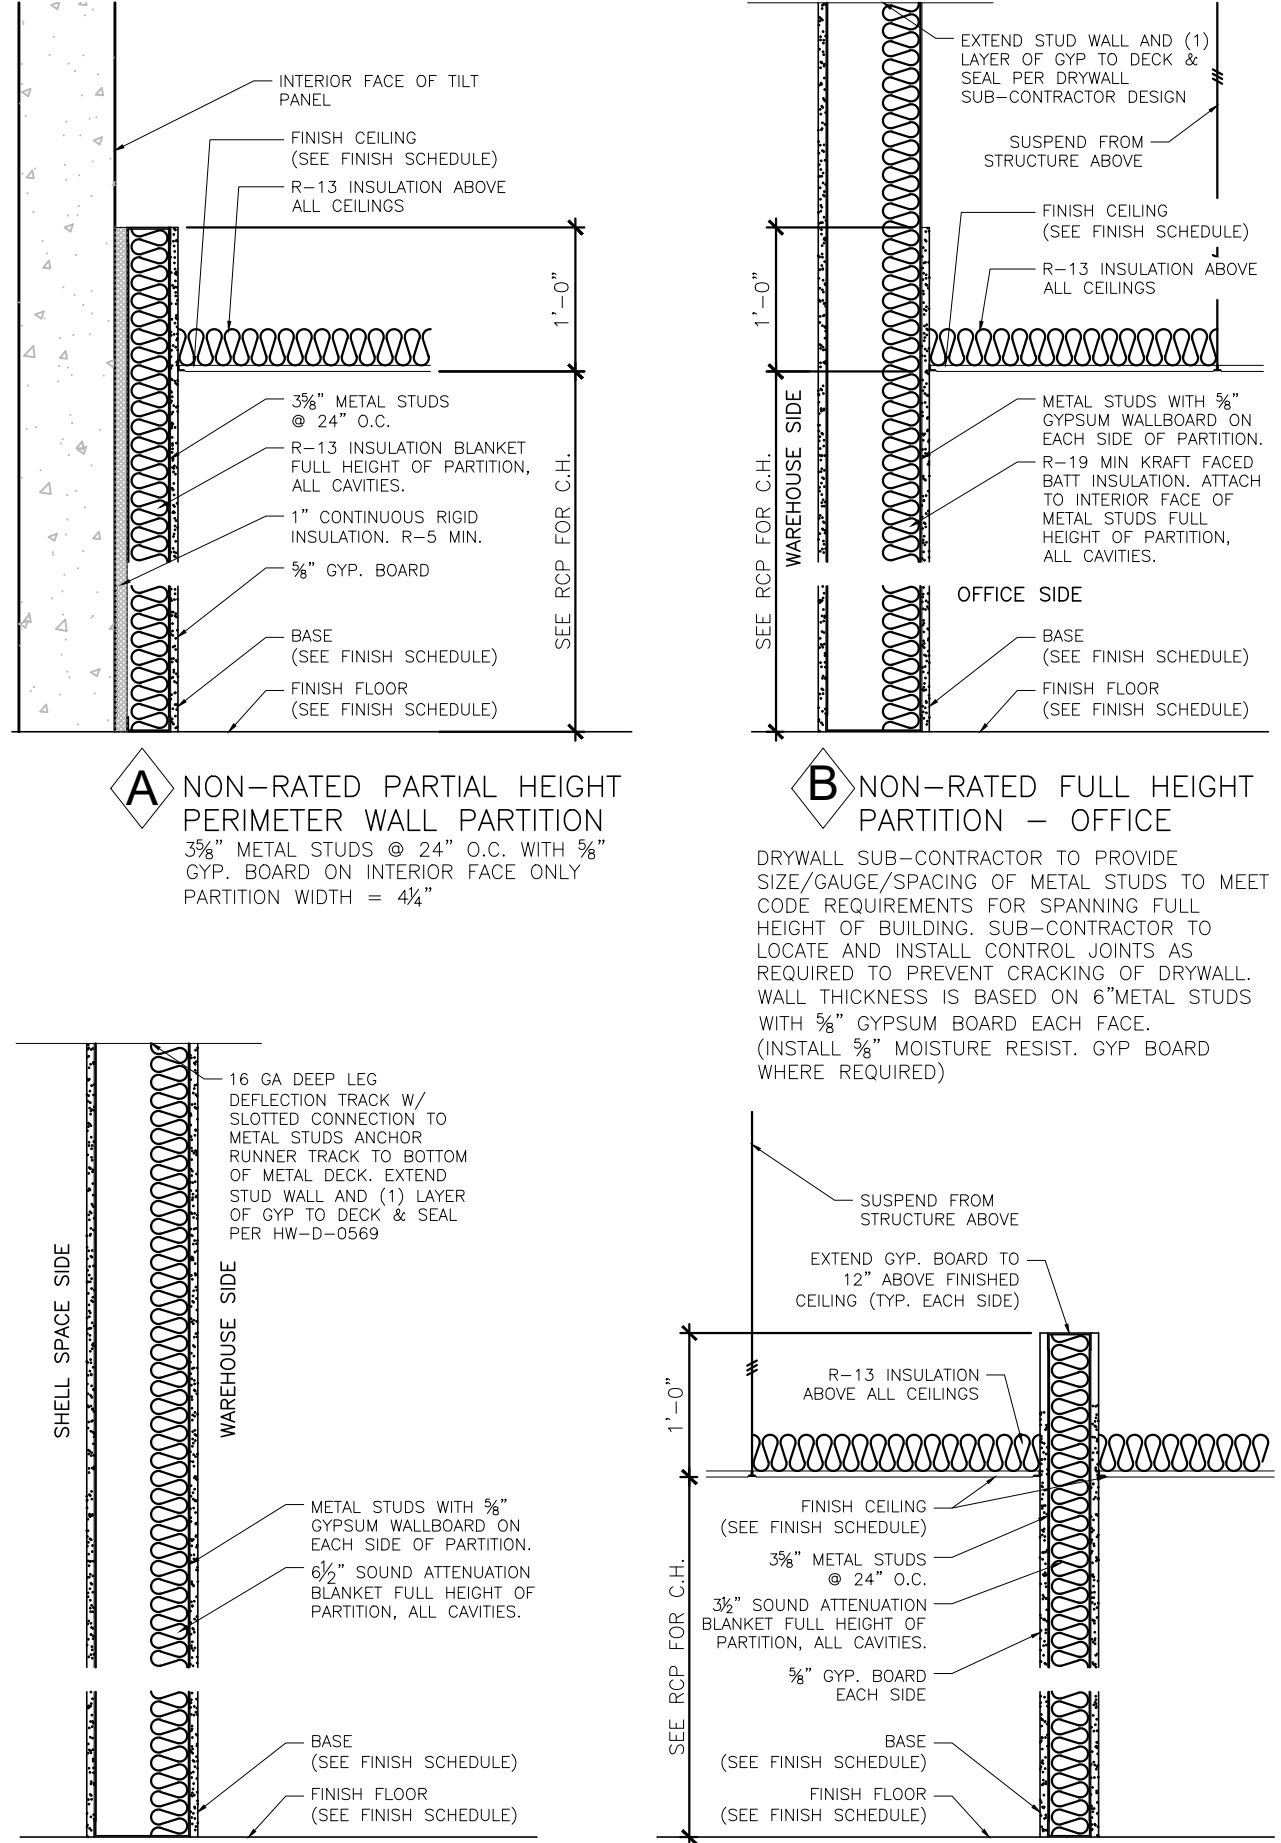

4 WALL TYPES


Scale: 3/4" = 1'-0"

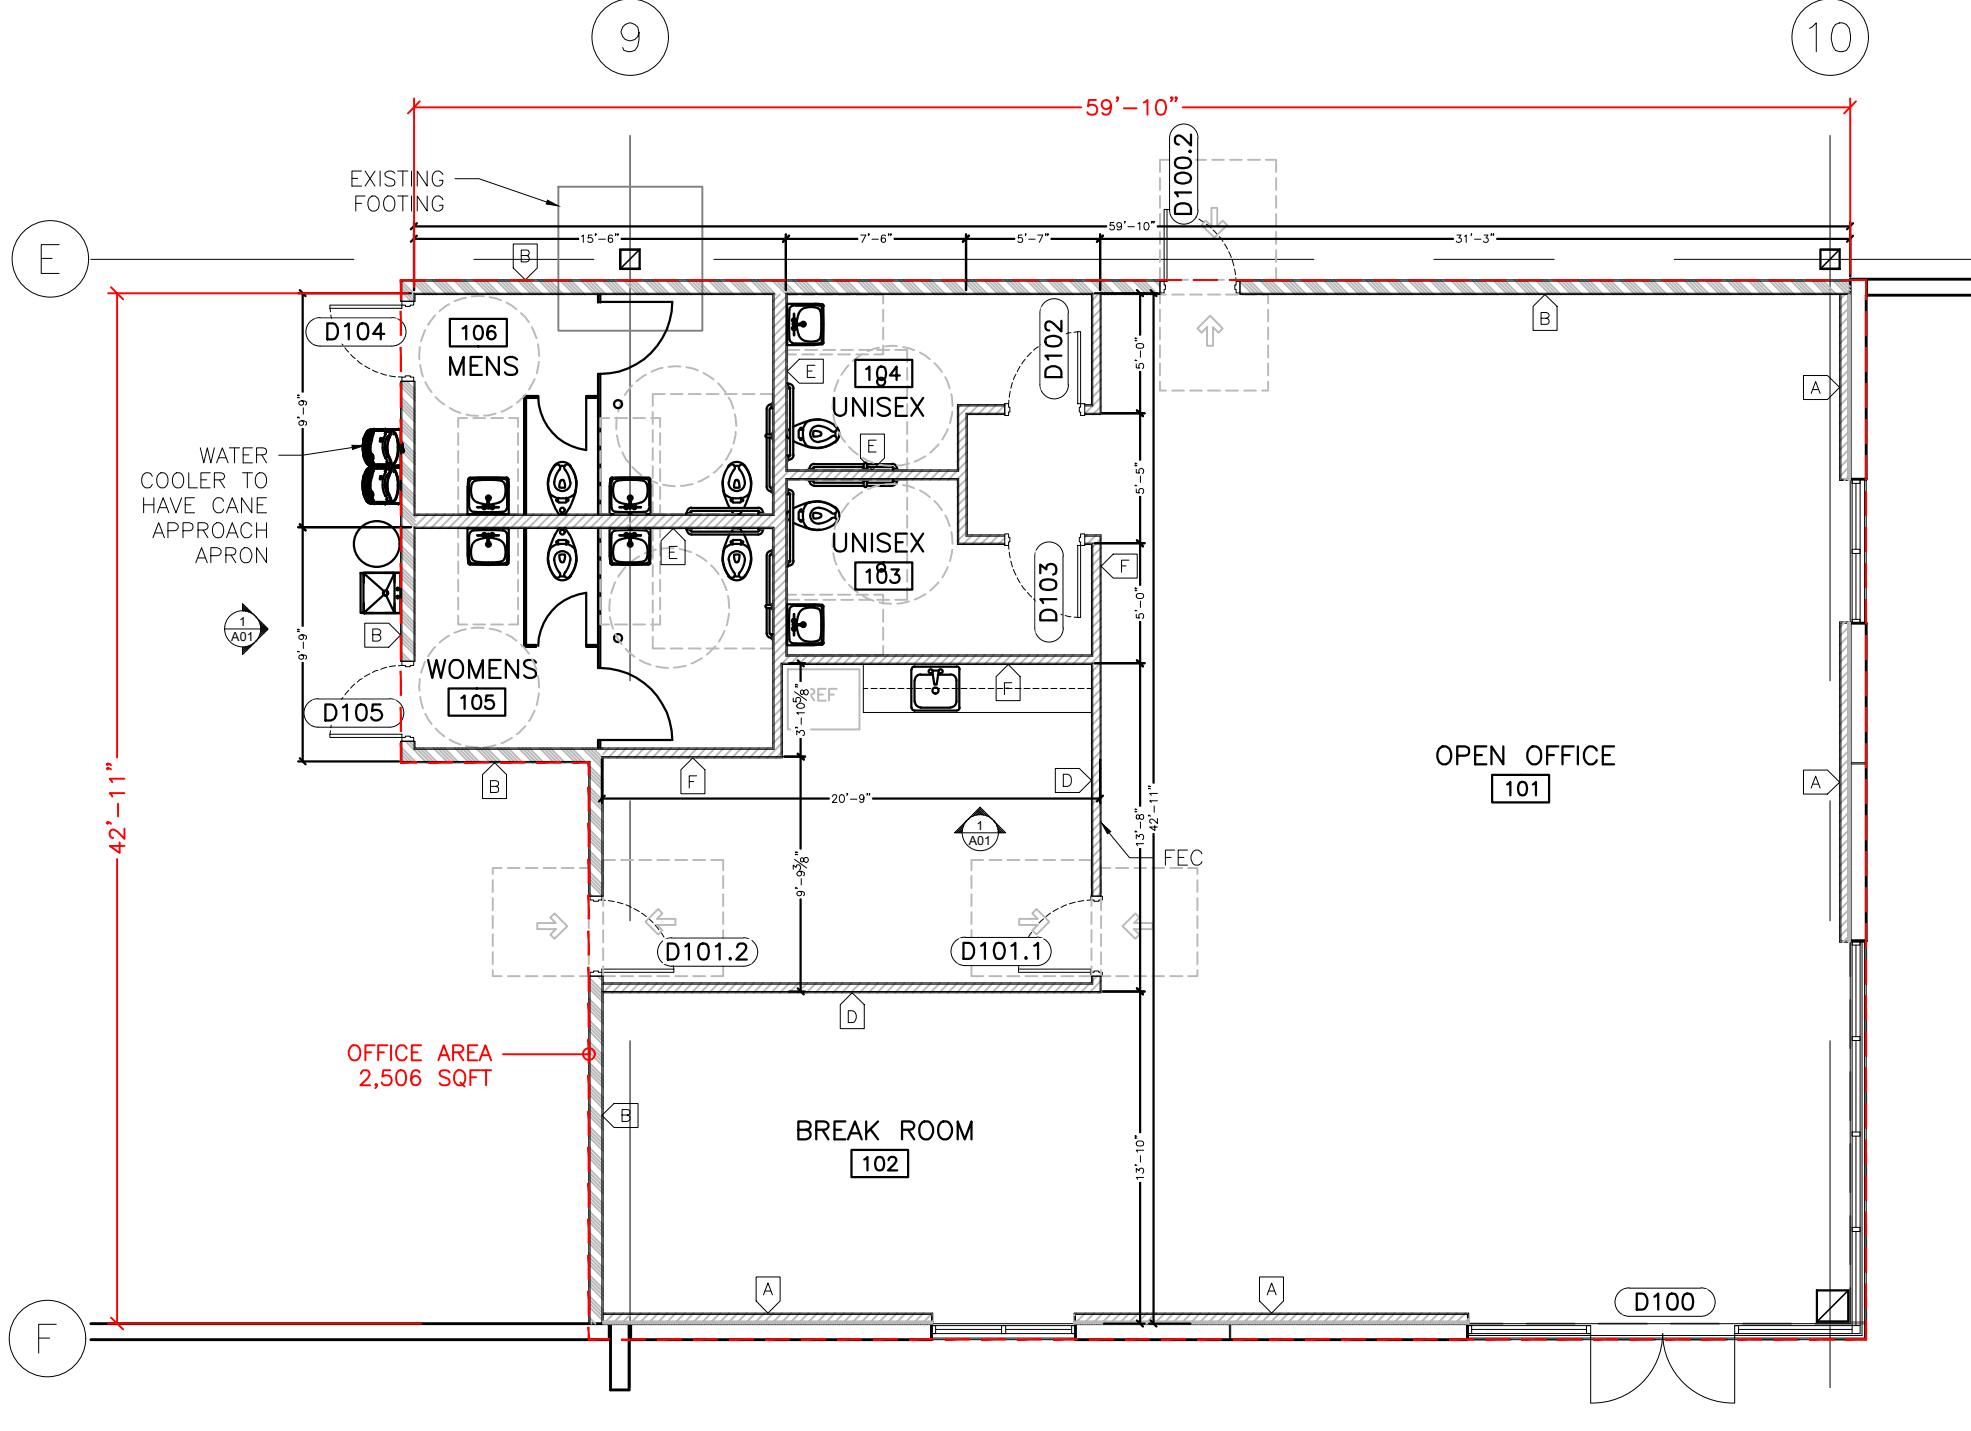

2 OFFICE PLAN

NOTE: PROVIDE MINI BLINDS ON ALL OFFICE AREA WINDOWS TO MATCH WINDOW FRAME COLOR. (INSET MOUNT)

Scale: 1/8" = 1'-0"

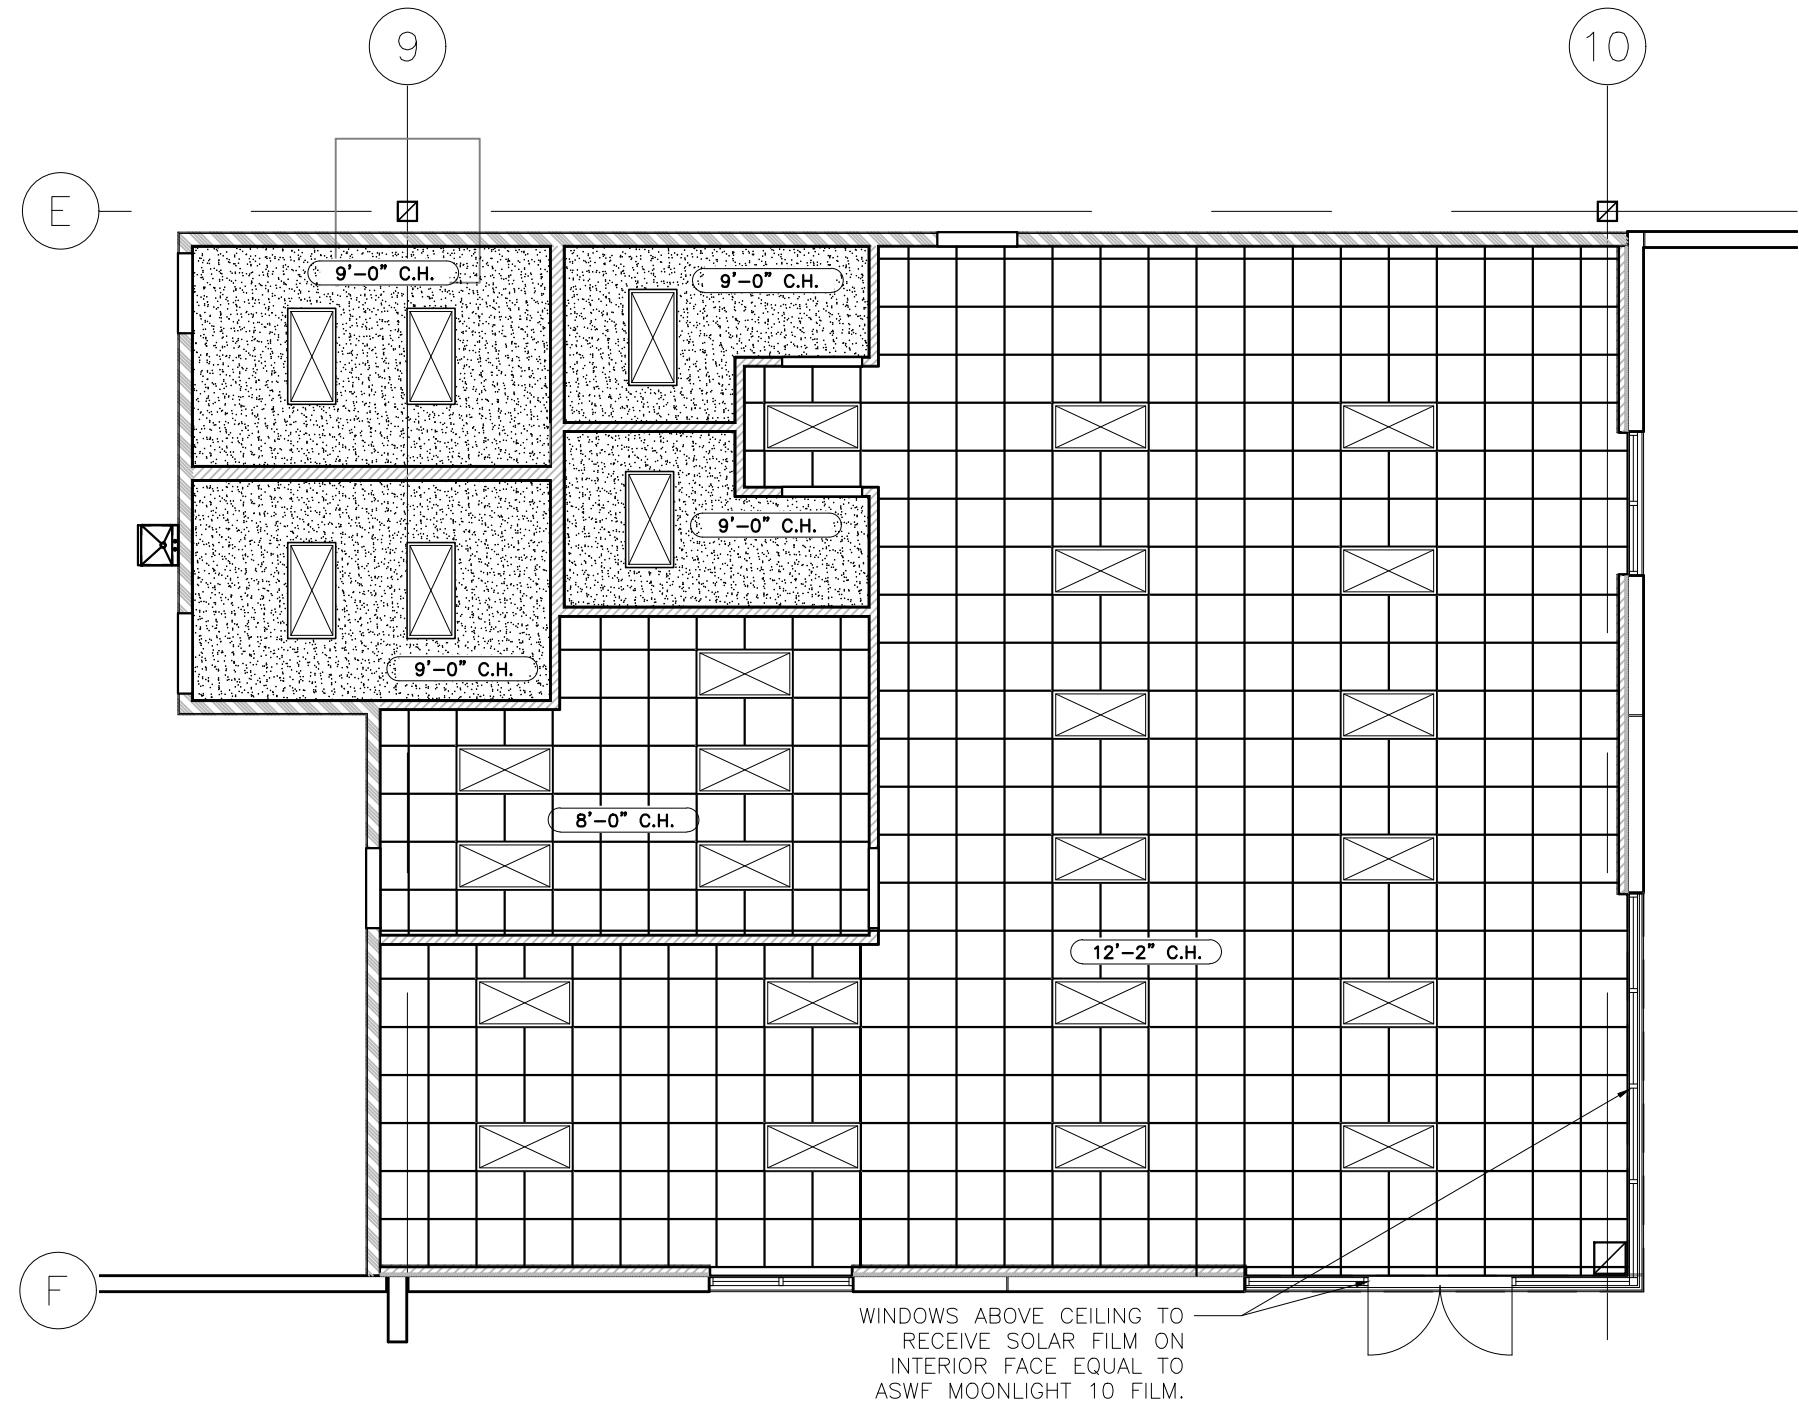

3 OFFICE RCP PLAN

NOTE: WINDOWS ABOVE CEILING TO RECEIVE SOLAR FILM ON INTERIOR FACE EQUAL TO ASWF MOONLIGHT 10 FILM.

Scale: 1/8" = 1'-0"

THIS DRAWING IS THE PROPERTY OF FIVE SOUTH ARCHITECTURE. IT IS NOT TO BE REPRODUCED, COPIED OR ALTERED IN WHOLE OR IN PART. IT IS NOT TO BE USED FOR ANY PURPOSE WITHOUT THE APPROVAL OF FIVE SOUTH ARCHITECTURE AND IS TO BE RETURNED ON REQUEST.

FILE SAVED LOCATION: C:\Users\chrisb\Documents\Five South\Projects\13225 Vantage Way - Spec\13225 Vantage Way - Spec - 100 V.S.A. Interiors\Current CAD\A01-005 - 100 V.S.A. Interiors\Types.dwg